

GENERAL NOTES

HORIZONTAL COORDINATES ARE REFERENCED TO THE WISCONSIN STATE PLANE COORDINATE SYSTEM (WSPCS), SOUTH ZONE (NAD27). THE WSPCS COORDINATES ON THIS PLAN ARE GROUND VALUES.

ELEVATIONS ARE REFERENCED TO NGVD29.

ALL SPOT ELEVATIONS ARE TO FINISHED GRADE UNLESS OTHERWISE NOTED.

LOT LINES AND BOUNDARY DATA AS SHOWN ARE APPROXIMATE ONLY AND WERE DEVELOPED FROM EXISTING MAPS, TAX ROLLS, AND OTHER INFORMATION OF RECORD. NO BOUNDARY SURVEY WAS PERFORMED TO ESTABLISH ACTUAL PROPERTY LINES. THE BOUNDARY INFORMATION SHOWN SHALL NOT BE CONSTRUED AS A LEGAL OR BOUNDARY SURVEY.

THE LOCATION OF EXISTING AND PROPOSED UTILITY INSTALLATIONS AS SHOWN ON THE PLANS ARE APPROXIMATE ONLY. THERE MAY BE OTHER UTILITY INSTALLATIONS WITHIN THE PROJECT AREA THAT ARE NOT SHOWN. CONTRACTOR TO VERIFY LOCATION OF UTILITIES PRIOR TO CONSTRUCTION.

SITE NOTES

PAVEMENT MARKING IS INCLUDED AS PART OF THE CONTRACT. SEE SPECIFICATIONS FOR ACCEPTABLE MATERIALS.

STALL PAVEMENT MARKINGS ARE 4" EPOXY TYPICAL. SEE SDD FOR SYMBOLS

EXISTING SITE INFORMATION DATA	
DISTURBANCE AREA =	22,470 SF (0.52 ACRES)
IMPERVIOUS AREA =	21,832 SF (0.50 ACRES)
PERVIOUS AREA =	638 SF (0.02 ACRES)

PROPOSED SITE INFORMATION DATA	
DISTURBANCE AREA =	22,470 SF (0.52 ACRES)
IMPERVIOUS AREA =	19,293 SF (0.44 ACRES)
PERVIOUS AREA =	3,177 SF (0.08 ACRES)

UTILITY LOCATIONS SHOWN ARE APPROXIMATE ONLY. THERE MAY BE OTHER UTILITIES PRESENT WHICH ARE NOT SHOWN. CONTACT APPROPRIATE UTILITIES AND DIGGERS HOTLINE BEFORE DIGGING.



Call 811
Toll Free (800) 242-8511
Hearing Impaired TDD (800) 542-2289
www.DiggersHotline.com

CALL DIGGERS HOTLINE TO OBTAIN LOCATION OF PARTICIPANTS' UNDERGROUND FACILITIES BEFORE YOU DIG.


WISCONSIN STATUTE 182.0175 REQUIRES MINIMUM OF 3 WORK DAYS NOTICE BEFORE YOU EXCAVATE.

EXISTING LEGEND

- 755 --- EXISTING CONTOUR
- RIGHT OF WAY LINE
- CSM LINE
- SIXTEENTH LINE
- SAN --- SANITARY SEWER
- SS --- STORM SEWER
- W --- WATER MAIN
- G --- UNDERGROUND GAS
- T --- UNDERGROUND TELEPHONE
- FO --- UNDERGROUND FIBER OPTIC
- TV --- UNDERGROUND CABLE TV
- E --- UNDERGROUND ELECTRIC
- MANHOLE
- INLET
- WATER VALVE
- GAS METER
- PULL BOX
- TELEPHONE PEDESTAL
- COMMUNICATIONS VAULT
- POWER POLE
- GUY WIRE
- LIGHT POLE
- SIGN
- POST OR BOLLARD
- TREE
- SURVEY CONTROL POINT
- BENCH MARK

PROPOSED LEGEND


- CATCH PAN CURB & GUTTER
- REVERSE PAN CURB & GUTTER
- STORM MANHOLE
- INLET
- ASPHALT PAVEMENT (SEE DETAIL SHEET 13)
- CONCRETE (SEE DETAIL SHEET 16)
- BRICK PAVERS (SEE DETAIL SHEET 16)
- TOPSOIL, SPECIAL LOW MAINTENANCE SEED MIX, FERTILIZER TYPE B, AND EROSION MAT URBAN CLASS 1 TYPE B

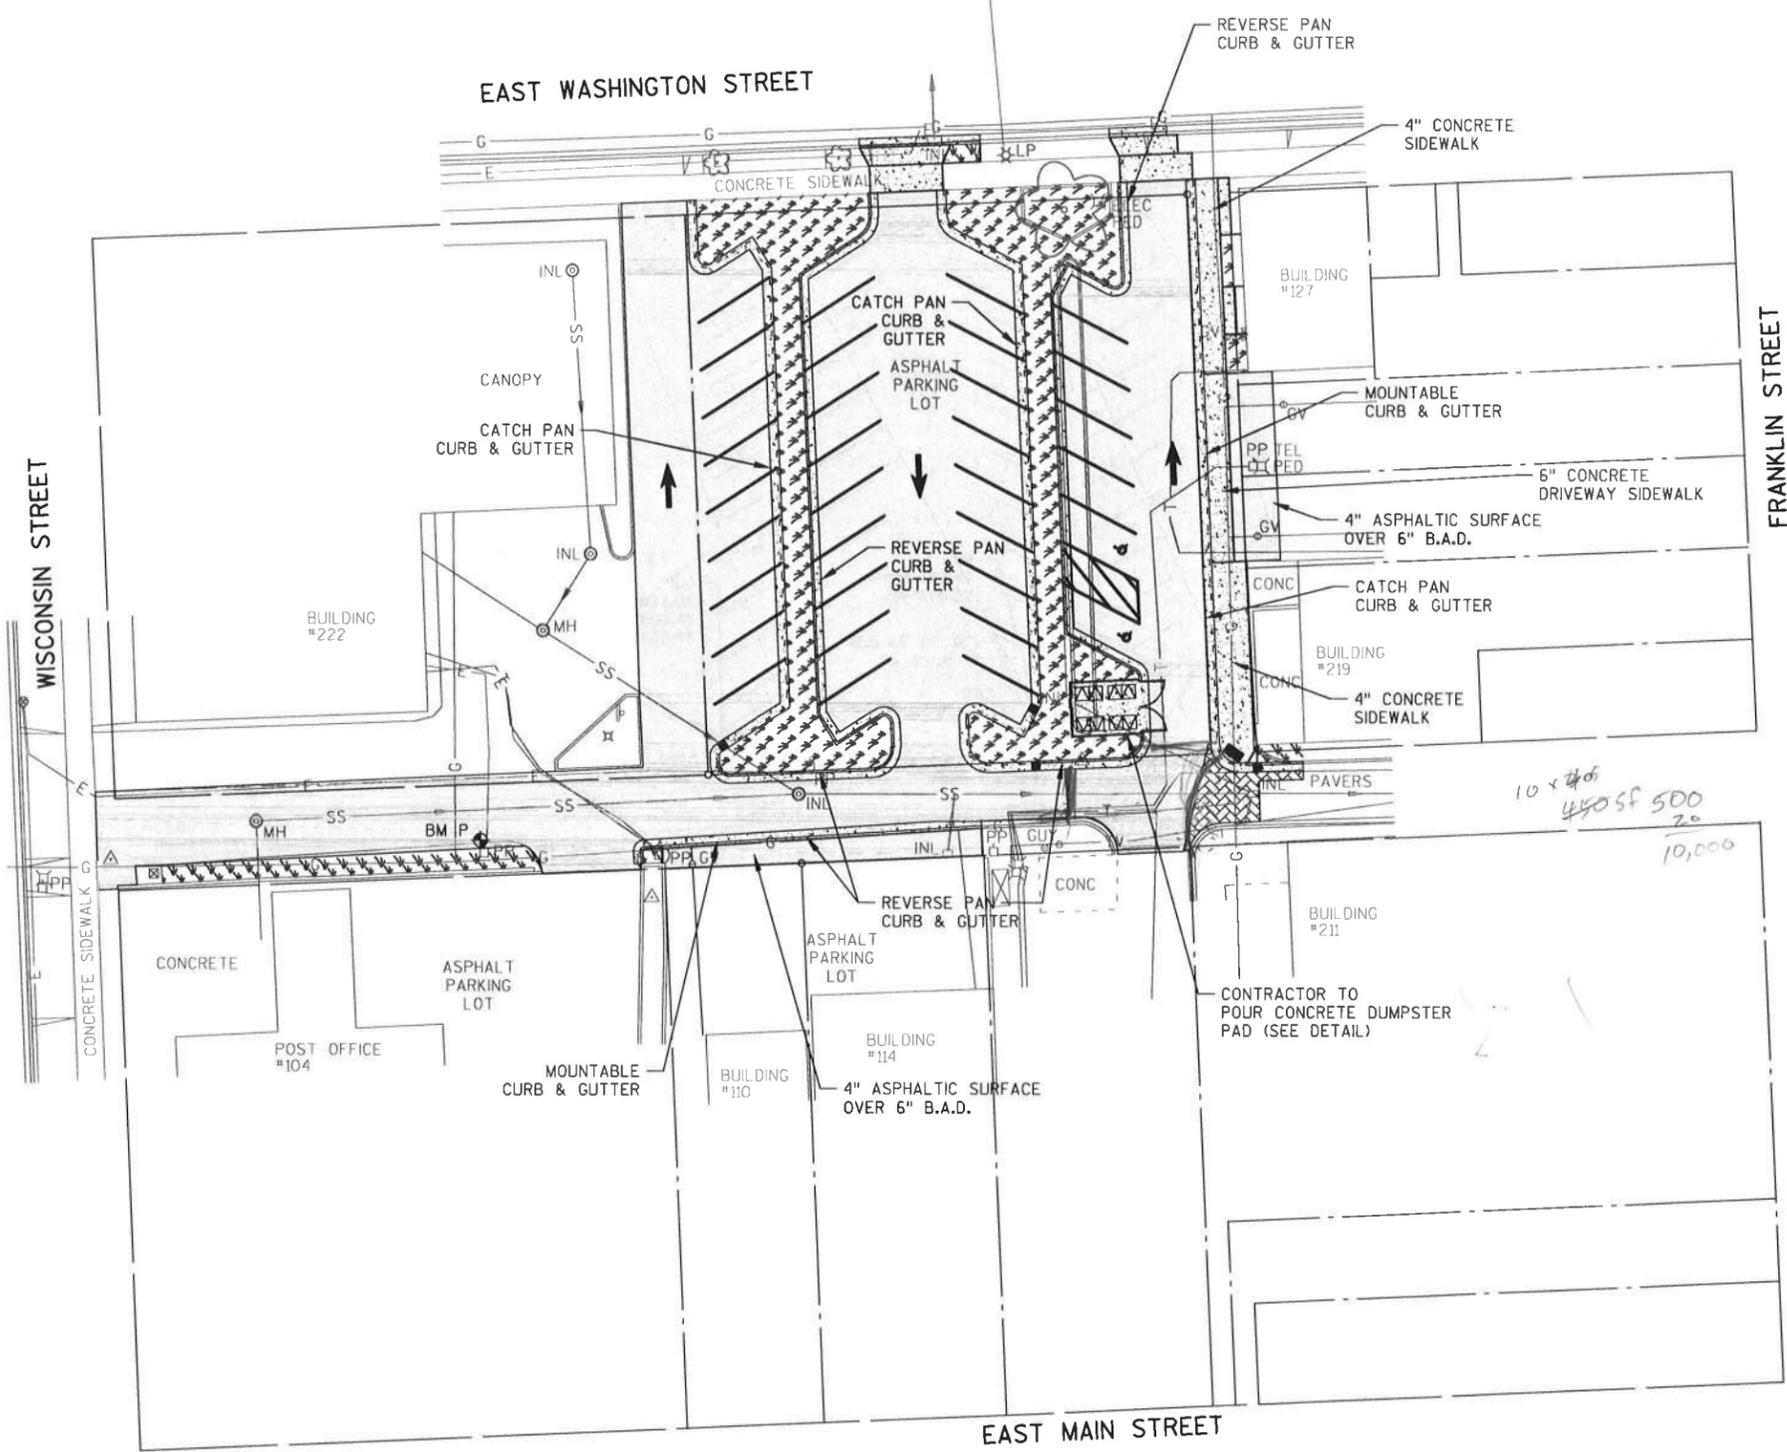

BENCH MARKS

NO.	DESCRIPTION	ELEV.
P	RR SPIKE IN POWER POLE #96-04671 45-4, NEAR NE CORNER OF POST OFFICE BUILDING	611.62

**VERTICAL DATUM REFERENCED TO NGVD29

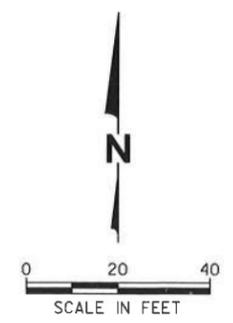

REVISED:

Revisions:	Job No: 629-14A	Designed: BJR Date: 03/10/14
	Date: 03/10/2014	Drawn: KAL Date: 03/10/14
		Checked: TLL Date: 03/10/14

G GREMMER & ASSOCIATES, INC.
CONSULTING ENGINEERS
93 South Pioneer Road, Suite 300
Fond du Lac, WI 54935
(920) 924-5720
fax (920) 924-5725

WASHINGTON STREET PARKING LOT

PAVING & RESTORATION PLAN

SHEET
10
20